

AREAS:	2912	S.F. HEATED- TOTAL
	239	S.F. UNHEATED - FRONT PORCH
	334	S.F. UNHEATED - REAR PORCH
	653	S.F. UNHEATED - TWO CAR GARAGE
	1226	S.F. UNHEATED TOTAL
	4138	S.F. TOTAL UNDER ROOF

NOTE: CONTRACTOR TO LOCATE WATER HEATER AND HVAC UNITS AT SITE.

2742-SR FLOOR PLAN

SCALE: 1/4" ===== 1'-0"


*****NOT FOR CONSTRUCTION*****

Notes: These plans are for preliminary purposes only and not for construction. Any attempt to build from these plans is unlawful and unsafe. The design of this plan is protected under copyright and shall not be reproduced or distributed without prior written consent from House Plan Zone, LLC.



2742-SR FRONT VIEW

SCALE----- 1/4" = 1'-0"

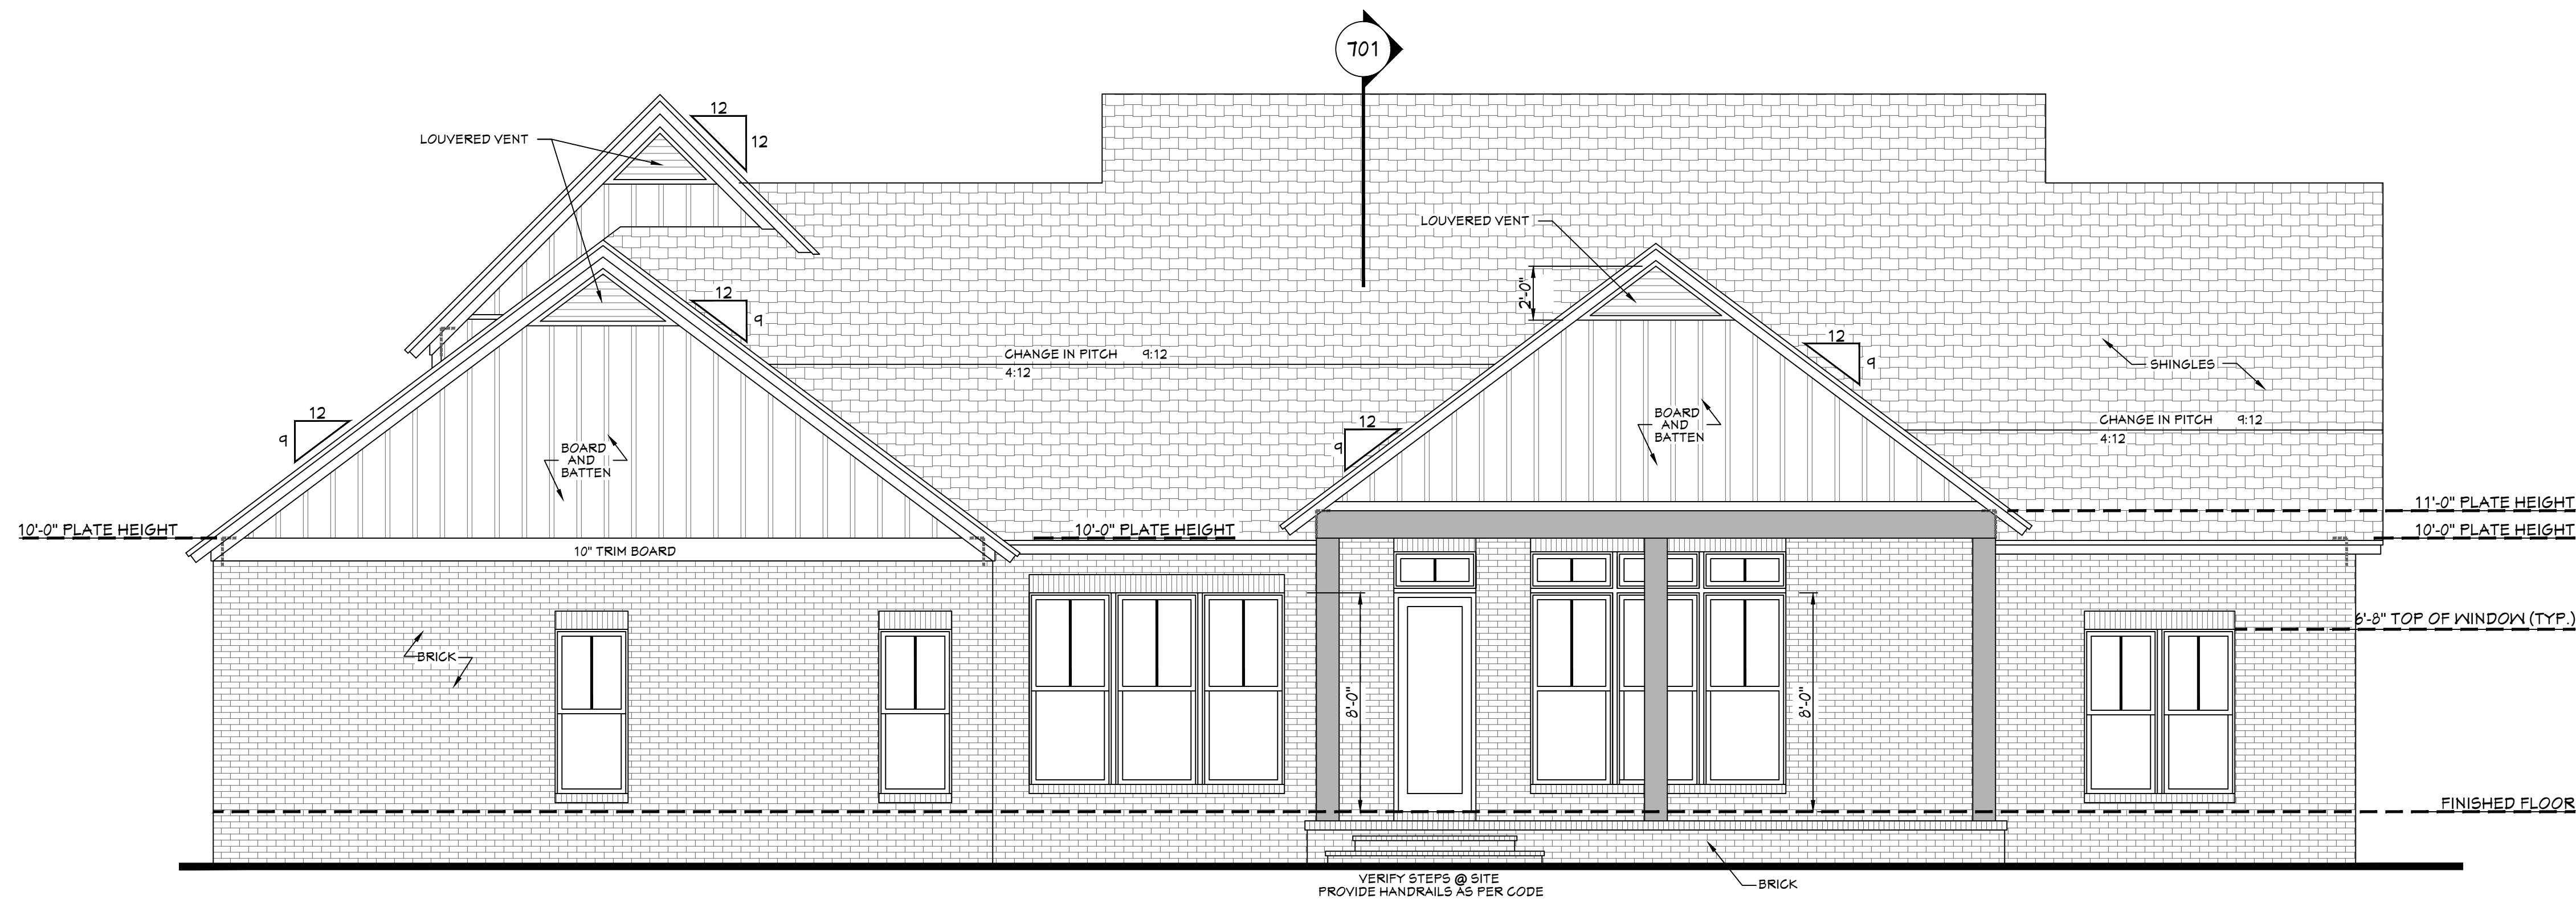

REAR VIEW

SCALE----- 1/4" = 1'-0"

NOTE: CONTRACTOR TO PROVIDE ADEQUATE ROOF VENTILATION AS PER CODE.

Designing Homes
HOUSE PLAN ZONE
Building Relationships

Website:
www.HPZplans.com

Email:
sales@hpzplans.com

Phone:
601.336.3254

Fax:
1.800.574.1387



Pre-Drawn Plan ID:
2742-SR


House Plan Zone, LLC, has exercised great care and effort in the development of these plans and the completion of these construction documents. However, the user assumes full responsibility for any damages, including structural failures, resulting from errors, omissions or deficiencies in the design. House Plan Zone, LLC, highly recommends that these plans be reviewed by a licensed structural engineer in the area of construction. Other special conditions may be required by local building codes. All dimensions to be verified on site prior to construction. If a foundation plan has been included in these plans, it is general in nature and shall be verified by a licensed engineer prior to construction.

Date:
10.18.17

Drawn By:
C.J.M.


Revised By:
J.A.B.

SHEET NUMBER

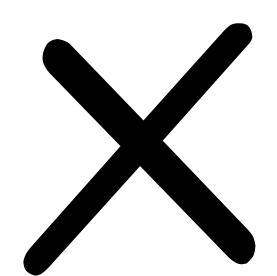


*****NOT FOR CONSTRUCTION*****

Notes: These plans are for preliminary purposes only and not for construction. Any attempt to build from these plans is unlawful and unsafe. The design of this plan is protected under copyright and shall not be reproduced or distributed without prior written consent from House Plan Zone, LLC.

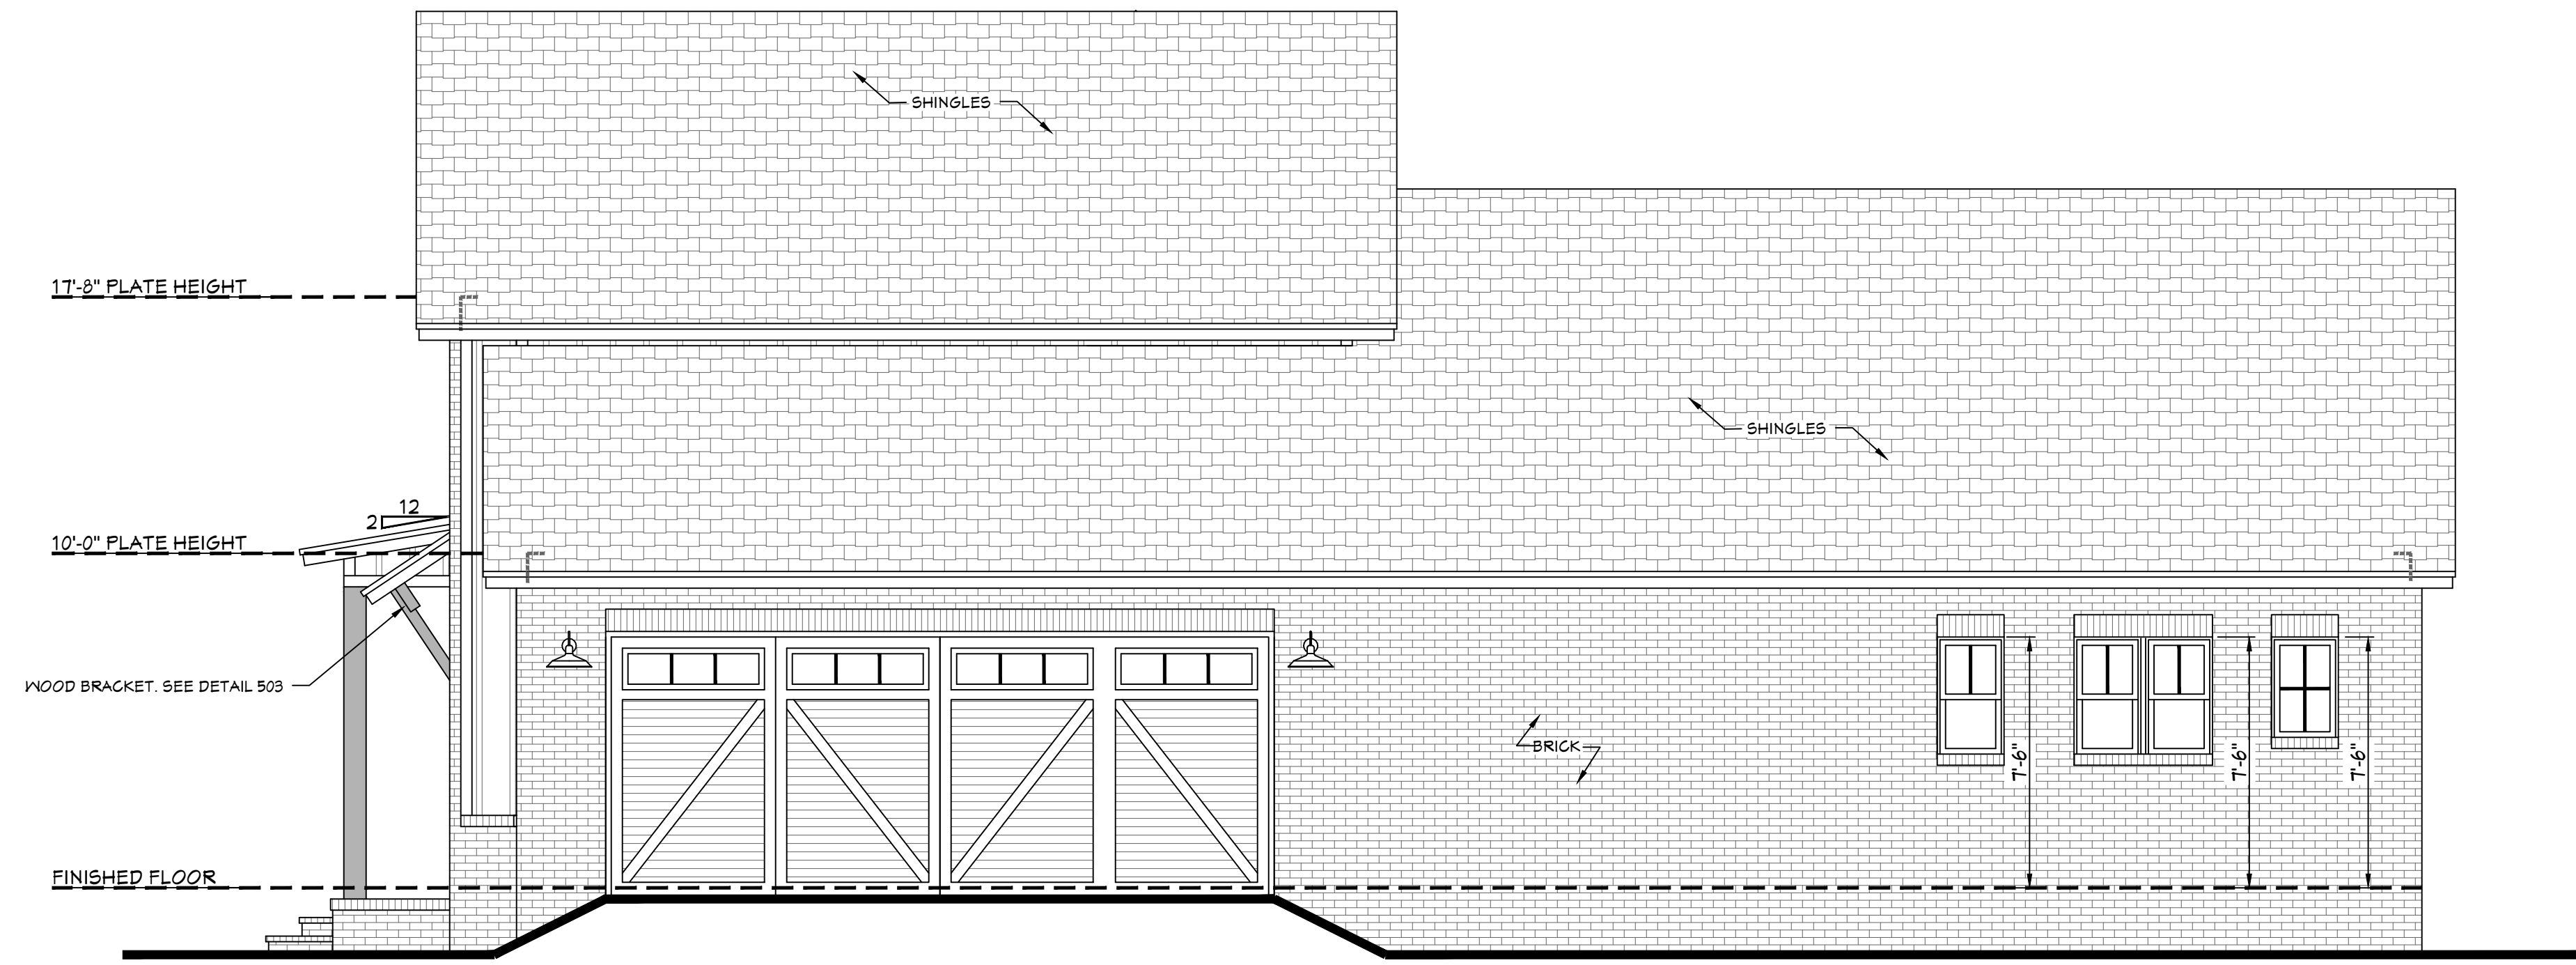

RIGHT VIEW

SCALE----- 1/4" = 1'-0"

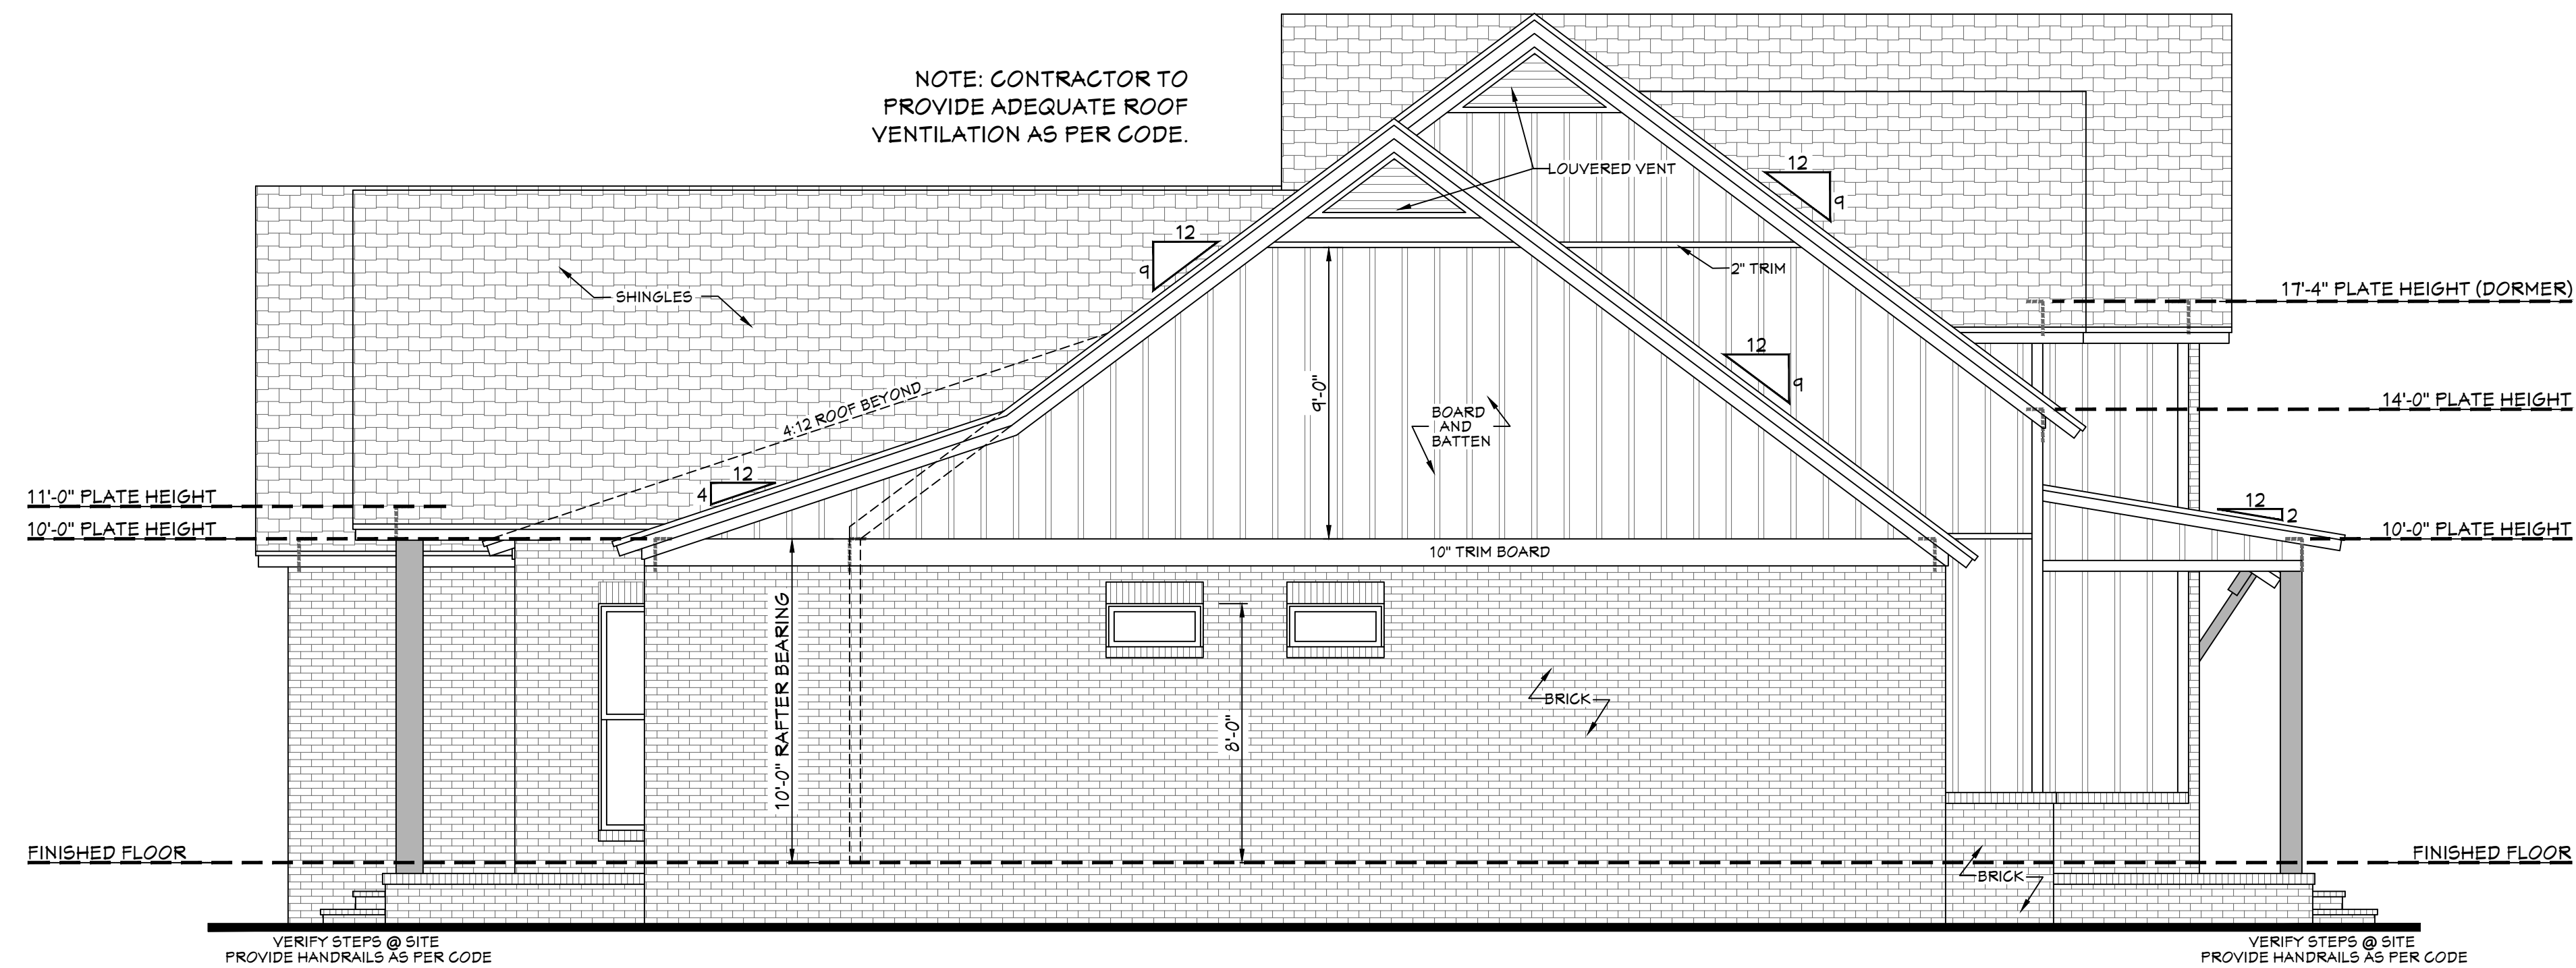

LEFT VIEW

SCALE----- 1/4" = 1'-0"


Designing Homes
HOUSE PLAN ZONE
 Building Relationships

Website:
www.HPZplans.com

Email:
sales@hpzplans.com

Phone:
601.336.3254

Fax:
1.800.574.1387

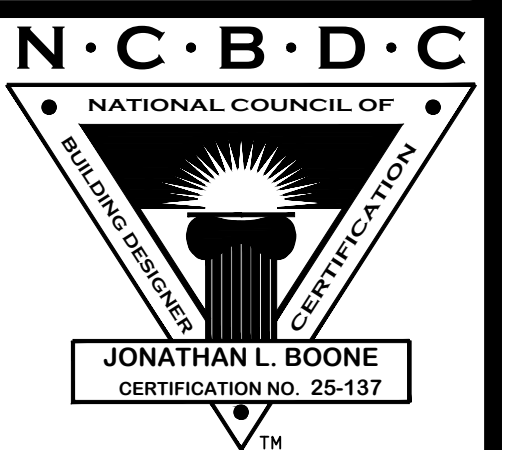

Pre-Drawn Plan ID:
2742-SR


House Plan Zone, LLC, has exercised great care and effort in the development of these plans and the completion of these construction documents. However, the contractor is responsible for verifying all dimensions and specifications on site. House Plan Zone, LLC, does not assume any responsibility for any damages, including structural failures resulting from errors, omissions or deficiencies in the design. House Plan Zone, LLC, highly recommends that these plans be reviewed by a licensed structural engineer in the area of construction. Other special conditions required by local building codes. All dimensions to be verified on site prior to construction. If a foundation plan has been included in these plans, it is general in nature and shall be verified by a licensed engineer prior to construction.

Date:
10.18.17

Drawn By:
C.J.M.

Revised By:
J.A.B.

SHEET NUMBER

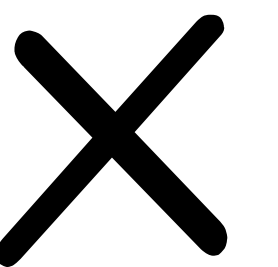

*****NOT FOR CONSTRUCTION*****

Notes: These plans are for preliminary purposes only and not for construction. Any attempt to build from these plans is unlawful and unsafe. The design of this plan is protected under copyright and shall not be reproduced or distributed without prior written consent from House Plan Zone, LLC..