

**1st FLOORPLAN**


SCALE: 1/8"=1'-0"

**HOUSE WINDOW SCHEDULE**

DESCRIPTION	*ALL WINDOWS TO BE TERRAZONE VINYL COLOR	HDR HGT.	GLAZED AREA SQ.FT. EACH / TOTAL	QUANTITY
A	2030 FG (4-LITE)	VARIES	6 / 18	3
B	2020 FG (4-LITE)	6'-10"	4 / 20	5
C	(2)3060 SH (4-LITE)	8'-0"	18 / 54	3
D	3060 SH (4-LITE)	8'-0"	18 / 72	4
E	(3)3060 SH	8'-0"	54 / 54	1
F	1650 FG TEMP	7'-0"	9 / 9	1
G	(2)3050 SH	7'-0"	30 / 60	2
H	2620 FG TEMP	9'-0"	5 / 20	4
I	20666H/30666FG/20666SH TEMP	8'-0"	45.5 / 45.5	1
J	3050 SH W/ 3020 TRANSON ABV. (4) LITE, TEMP	9'-0"	21 / 21	1
			<b>TOTAL COUNT:</b>	<b>25</b>

**DOOR SCHEDULE**

DESCRIPTION	HDR HGT.	GLAZED AREA SQ.FT. EACH / TOTAL	QUANTITY	
D1 13080 3-LITE FRENCH DOOR UNIT	8'-0"	104 / 104	1	
D2 16010 4-LITE FRENCH DOOR UNIT	10'-0"	160 / 160	1	
D3 8080 FRENCH DOOR	8'-0"	20 / 20	1	
D4 (2)3080 ATRIUM FRENCH DOOR (OPER/FXD)	8'-0"	40 / 80	2	
D5 8080 SOLID METAL DOOR	8'-0"	0 / 0	1	
D6 2660 SOLID METAL DOOR	6'-0"	0 / 0	1	
			<b>TOTAL COUNT:</b>	<b>7</b>
<b>TOTAL WINDOW GLAZING:</b>			<b>373.5 sq. ft.</b>	
<b>TOTAL DOOR GLAZING:</b>			<b>364 sq.ft.</b>	

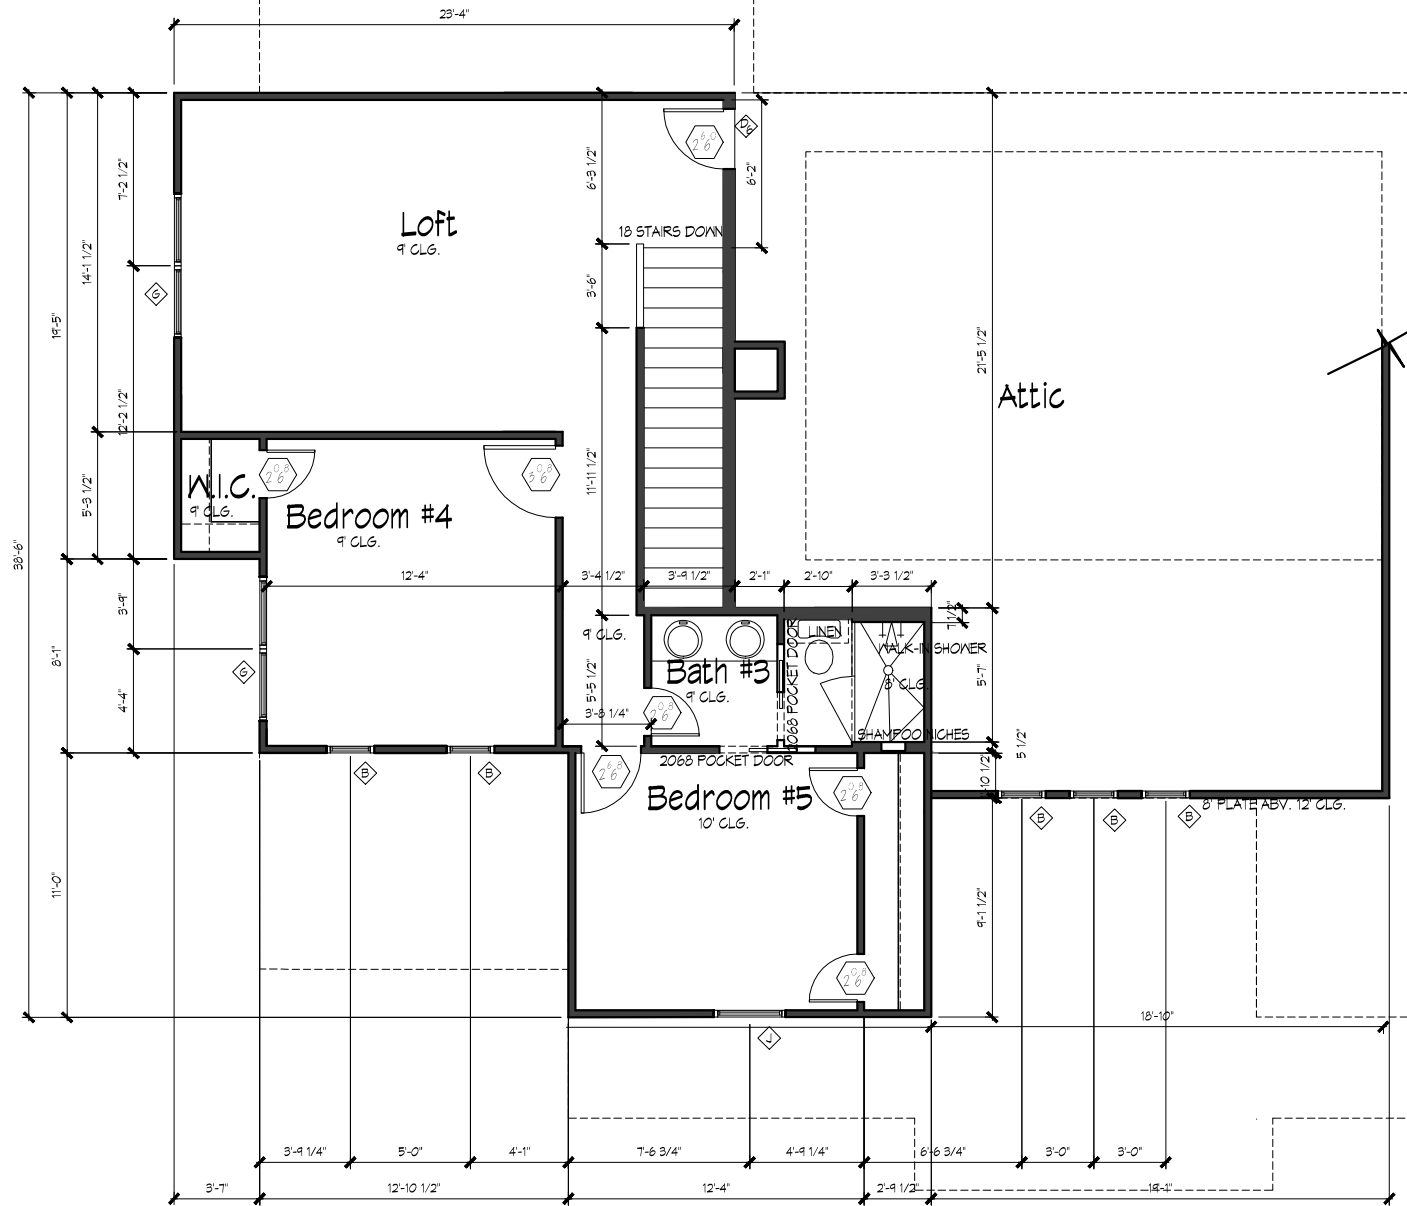

**SYMBOLS LEGEND**


- DOOR SIZE TAG
- WINDOW TAG, SEE WINDOW SCHEDULE
- HOSE BIB LOCATION
- GAS/ PROPANE VALVE LOCATION
- INTERIOR CABINET ELEVATION AND SHEET ROCK OPENING KEY
- BUILDING CROSS SECTION MARKER  
**1 / A6.0**

**AREA TABULATION**

HEATED AC 1ST FLOOR:	3,722 SQ. FT.
HEATED AC 2ND FLOOR:	772 SQ. FT.
HEATED AC TOTAL:	4,494 SQ. FT.
<b>COVERED AREAS:</b>	
FRONT PORCH:	352 SQ. FT.
COVERED VERANDAH:	633 SQ. FT.
STOOP:	10 SQ. FT.
OUTDOOR BATH:	53 SQ. FT.
TOTAL COVERED AREAS:	1,048 SQ. FT.
<b>TOTAL COVERED:</b>	<b>5,542 SQ. FT.</b>
<b>TOTAL SLAB:</b>	<b>4,770 SQ. FT.</b>


**2nd FLOORPLAN**

SCALE: 1/8"=1'-0"

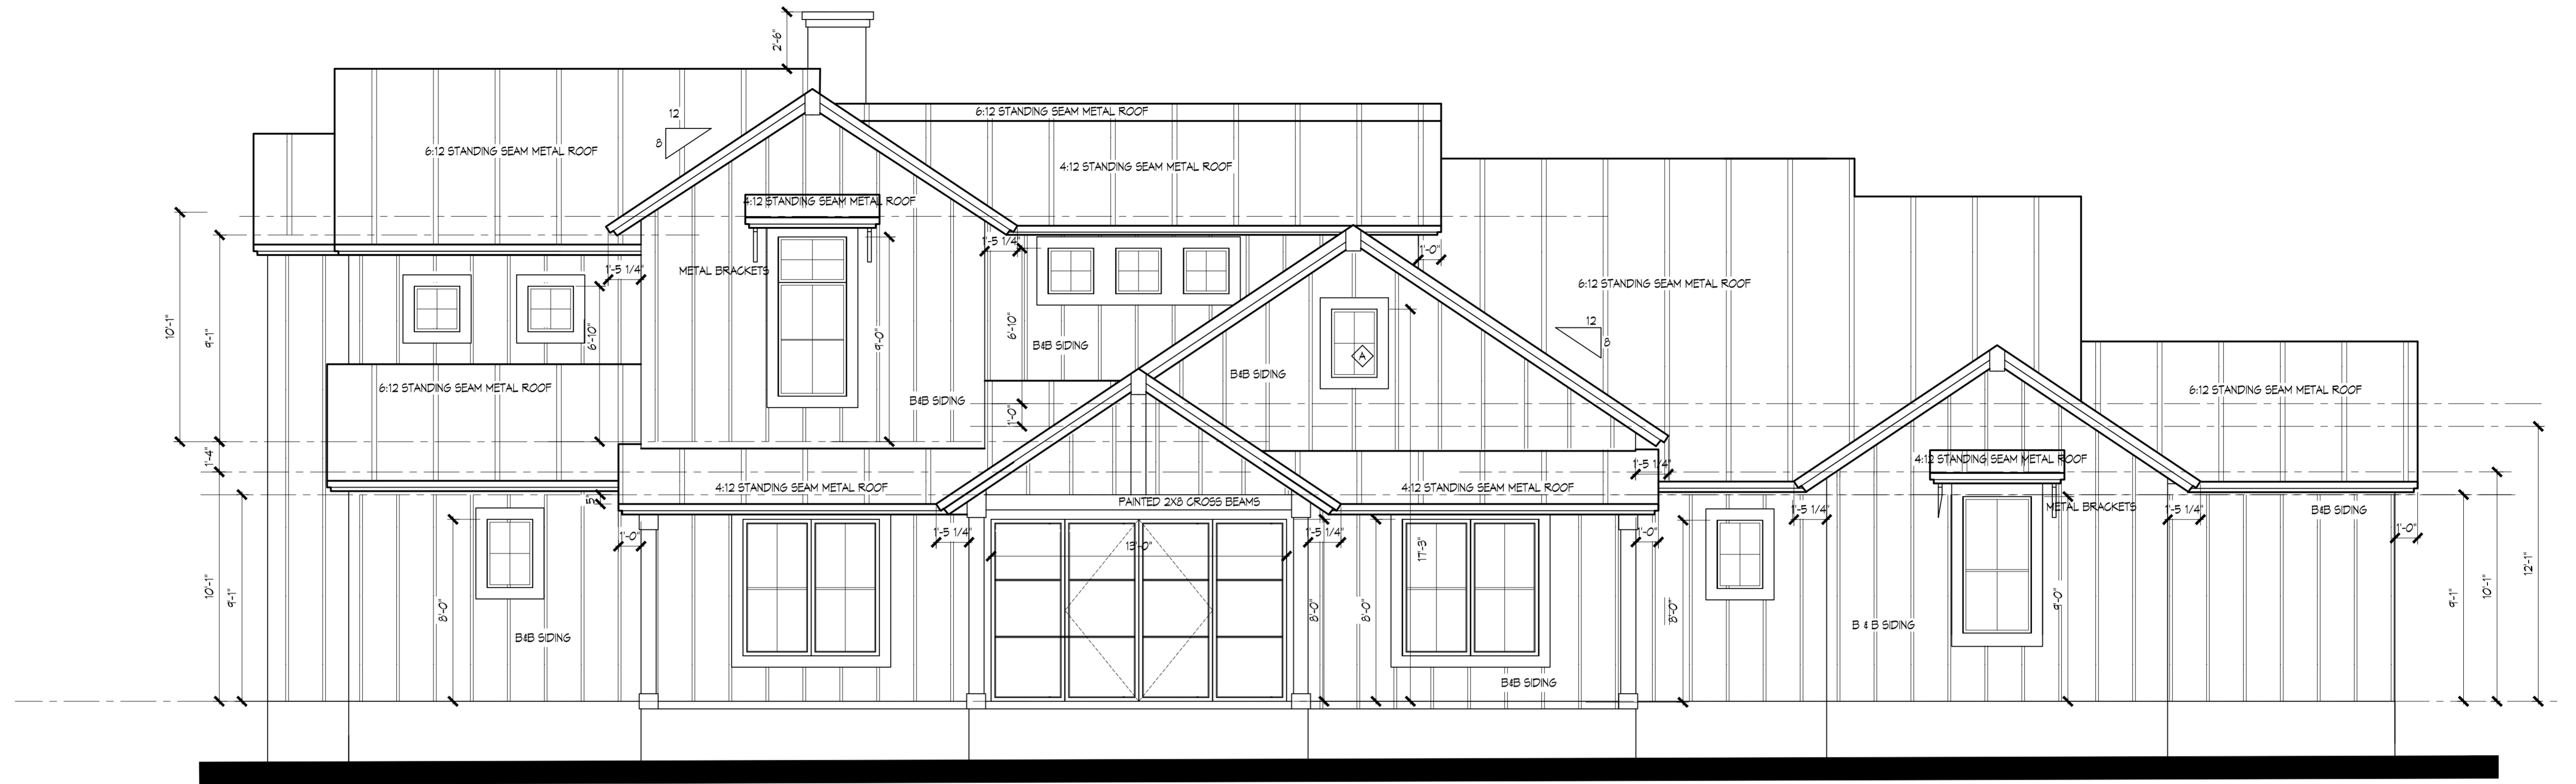


**FRONT ELEVATION**

SCALE: 1/8"=1'-0"

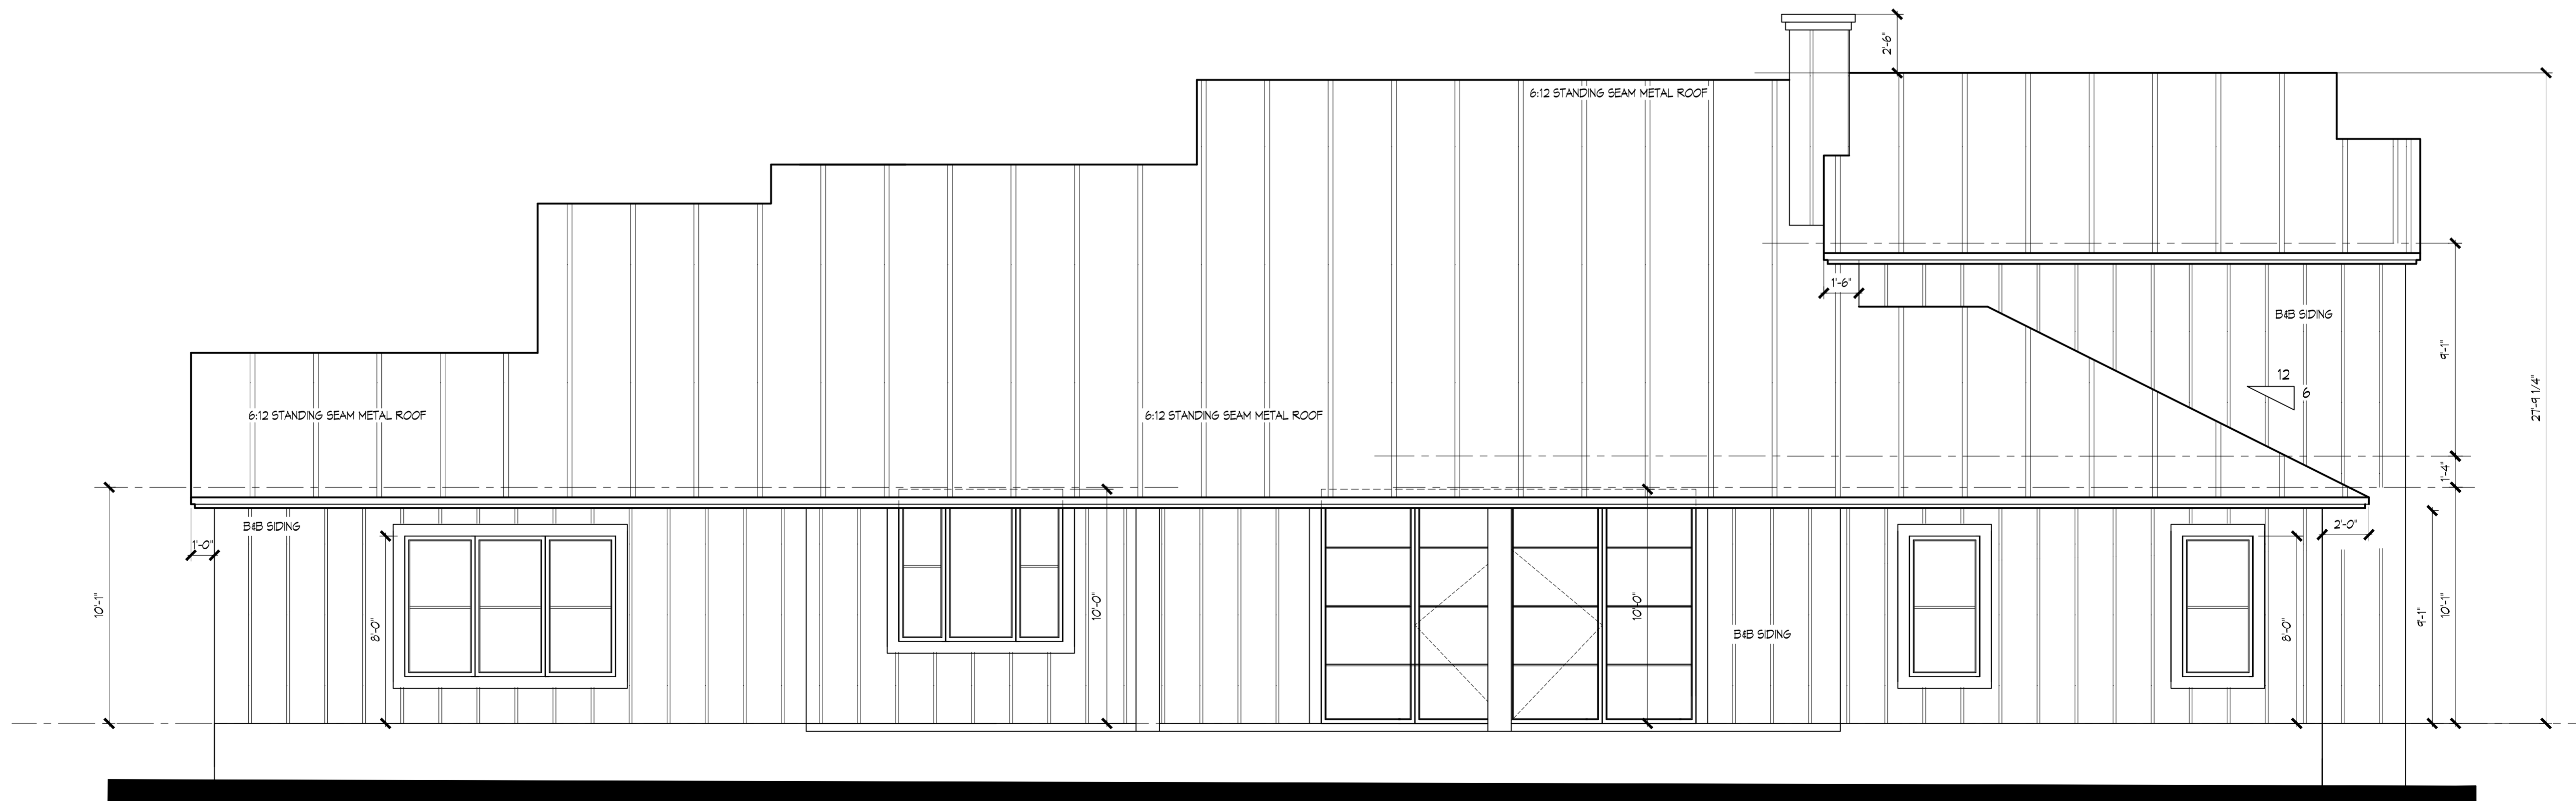

**BACK ELEVATION**


SCALE: 1/8"=1'-0"

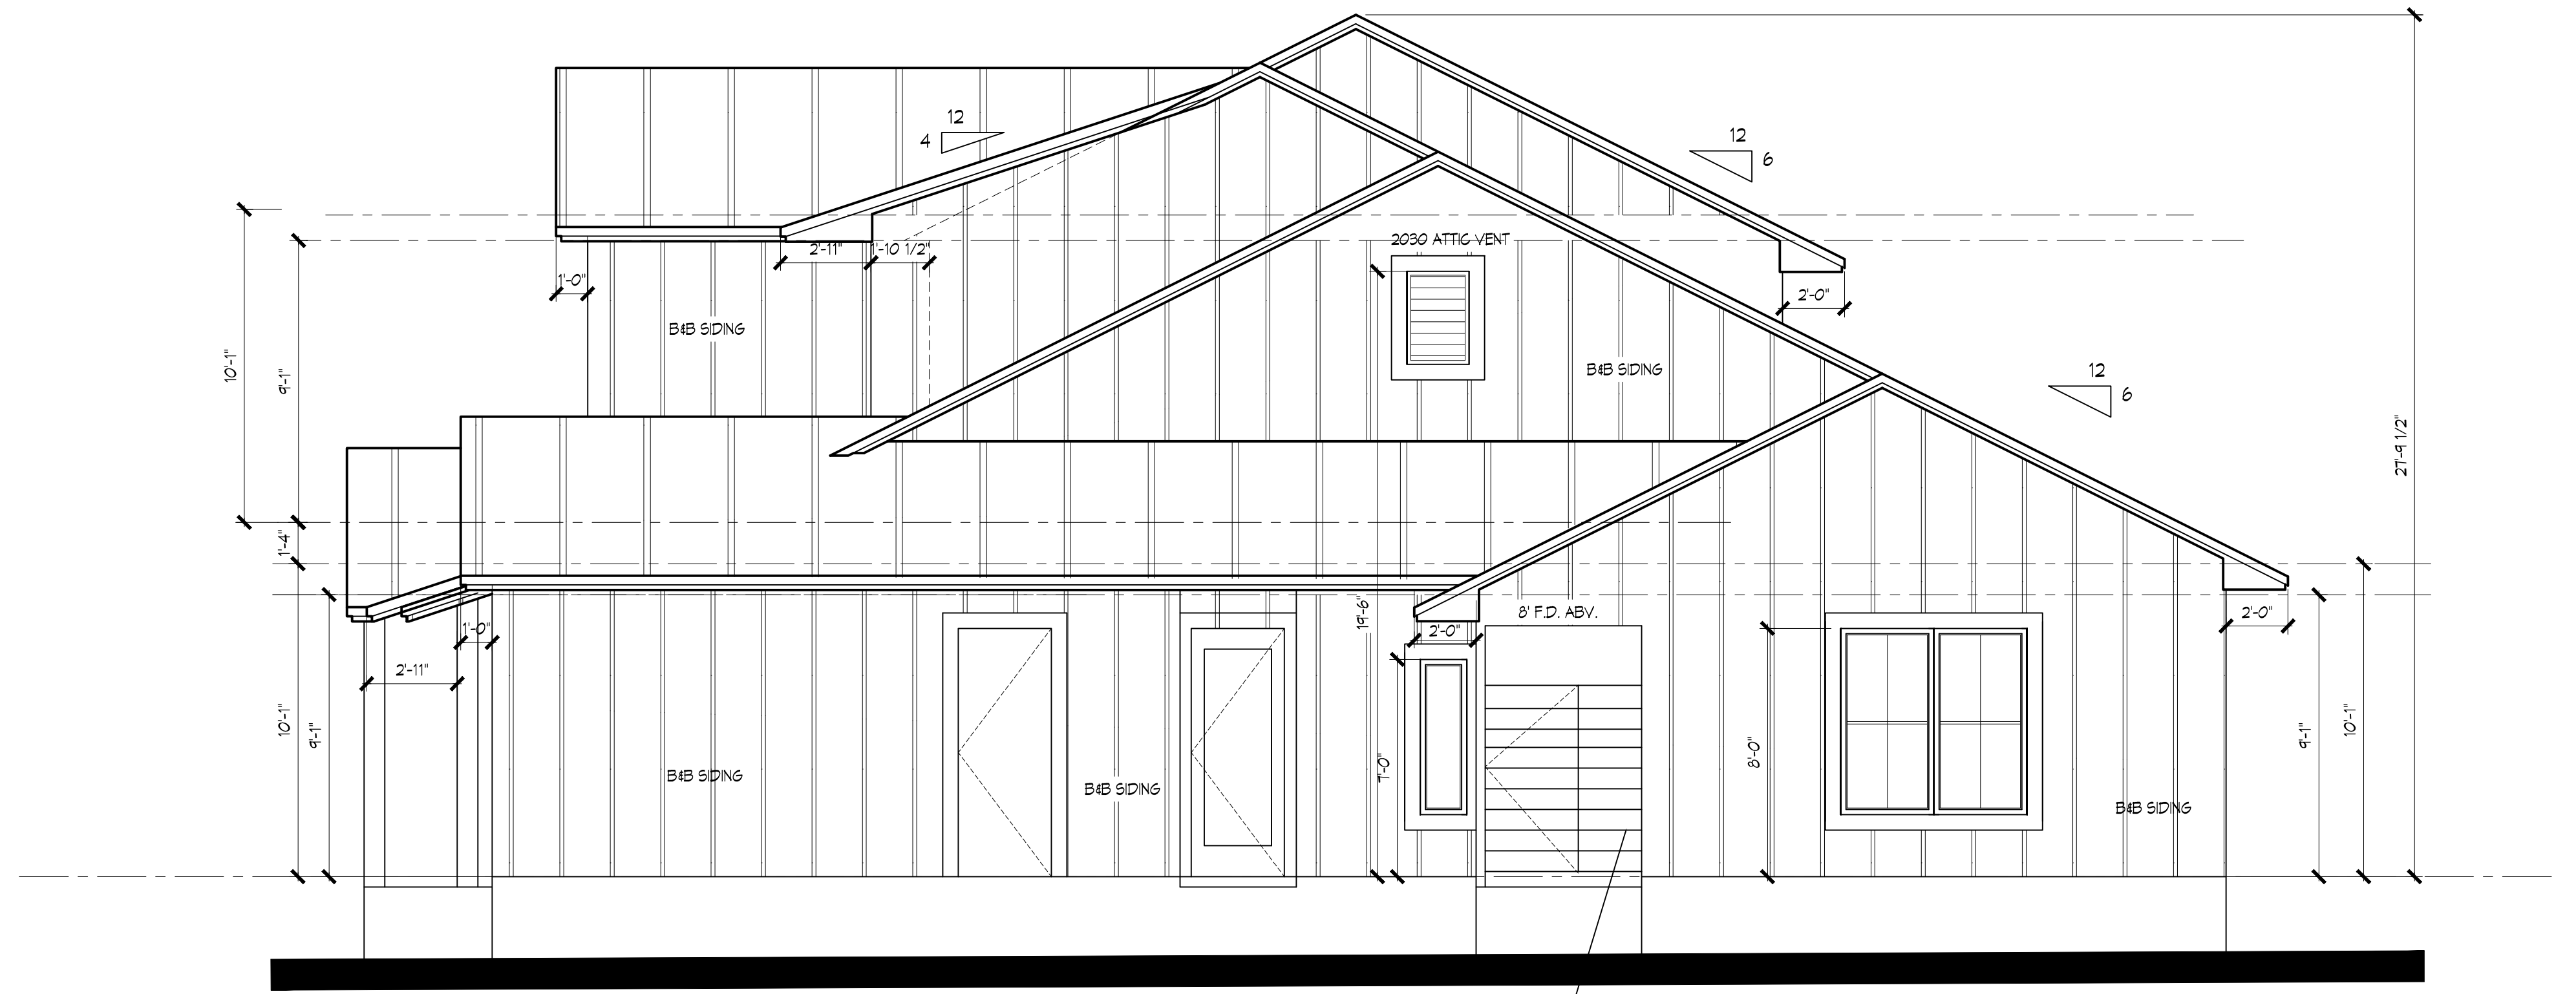

WOOD WALL (W/ OPENING ABOVE AND BELOW)  
WITH WOOD GATE TO OUTDOOR BATH

**RIGHT ELEVATION**

SCALE: 1/8"=1'-0"

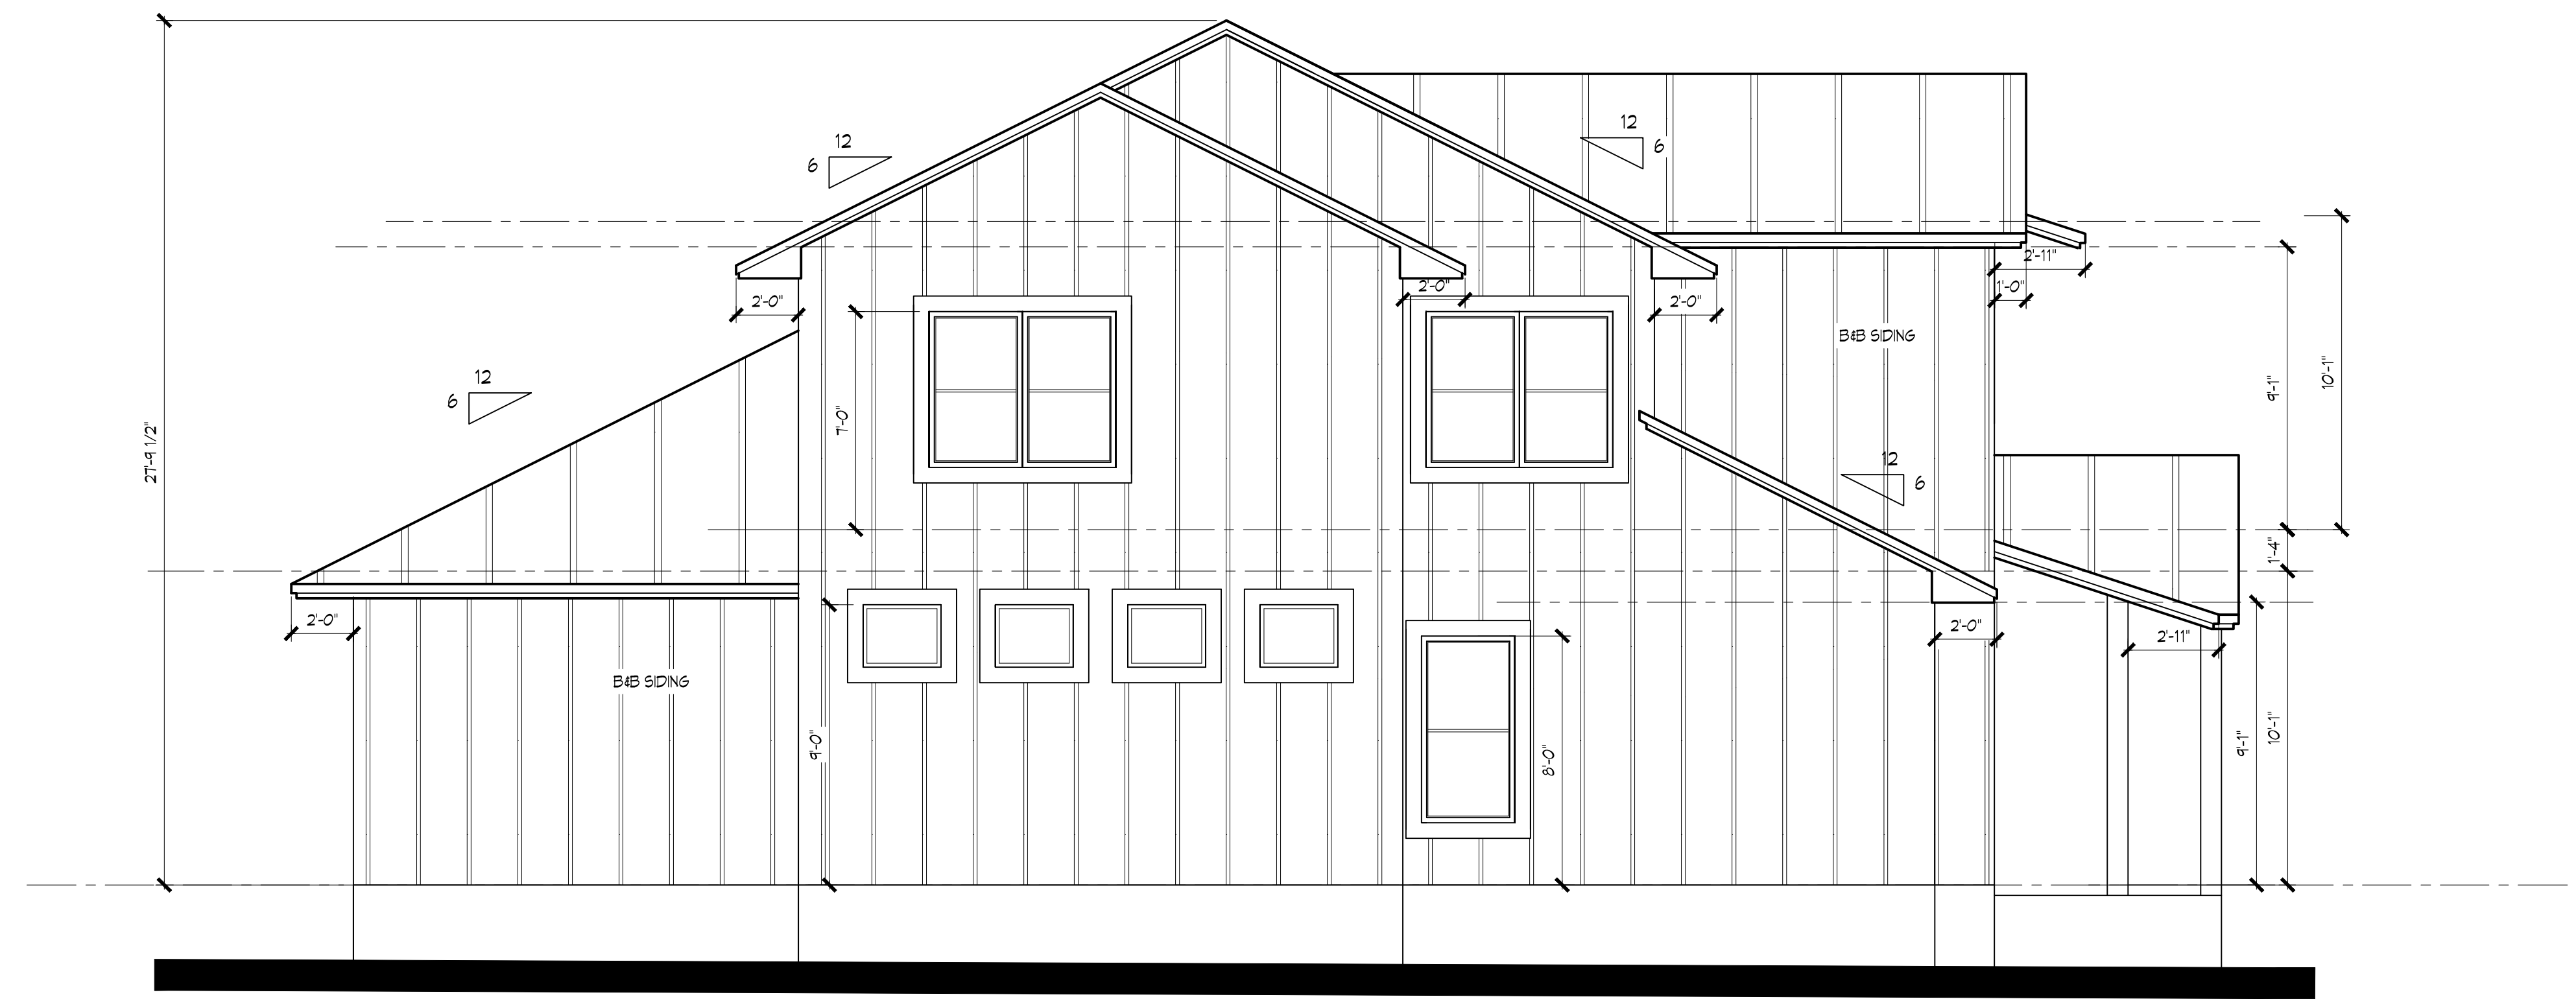

**LEFT ELEVATION**

SCALE: 1/8"=1'-0"