



ROOF LAYOUT
1/8"=1'-0"

LIVING	2506
PORCH	180
PATIO	405
GARAGE/STOR.	839
TOTAL	3930


FLOOR PLAN
1/4"=1'-0"

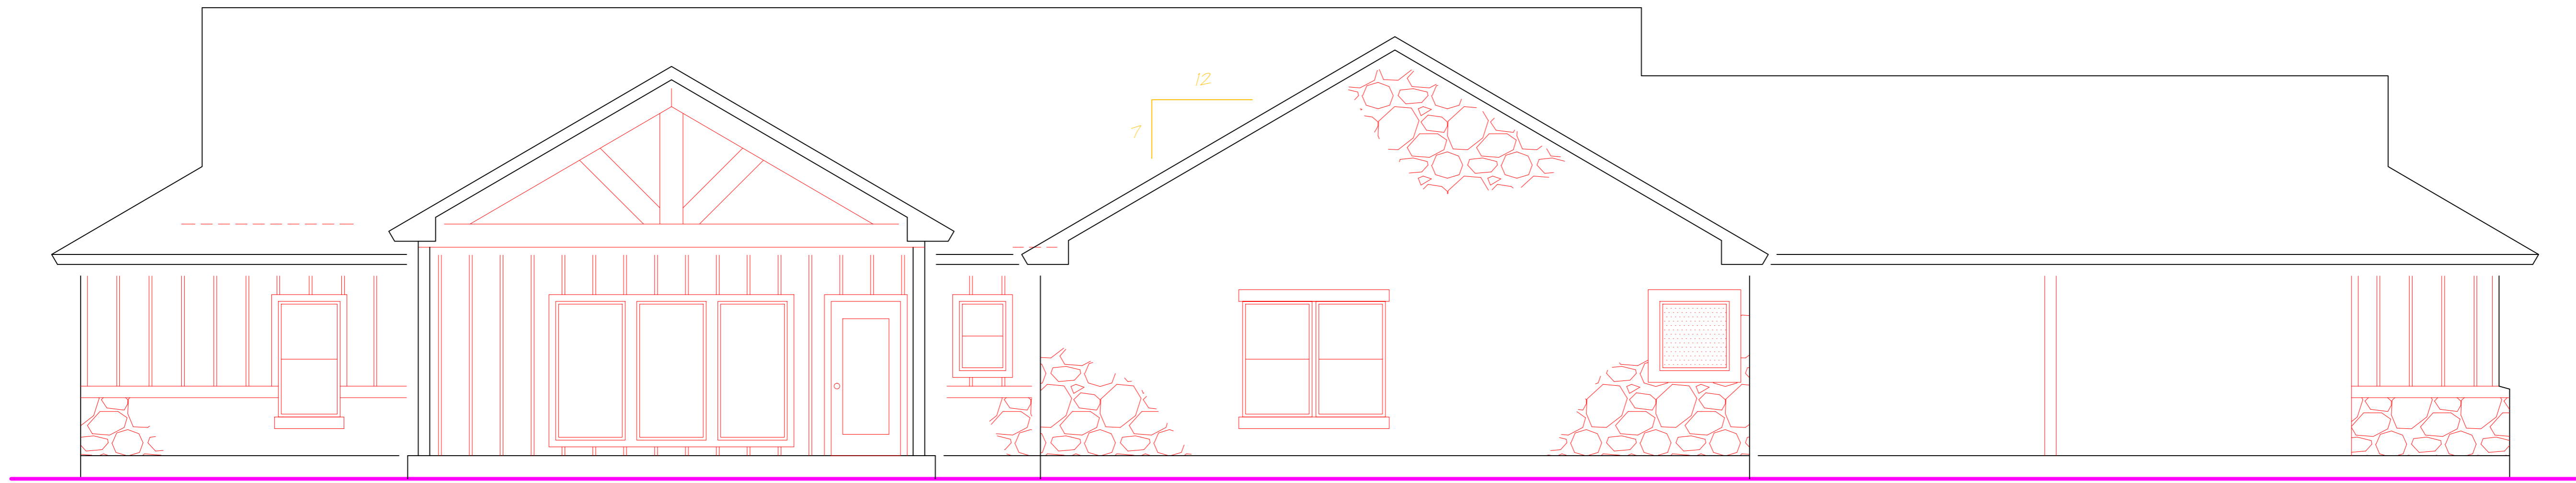


REAR ELEVATION
1/4" = 1'-0"

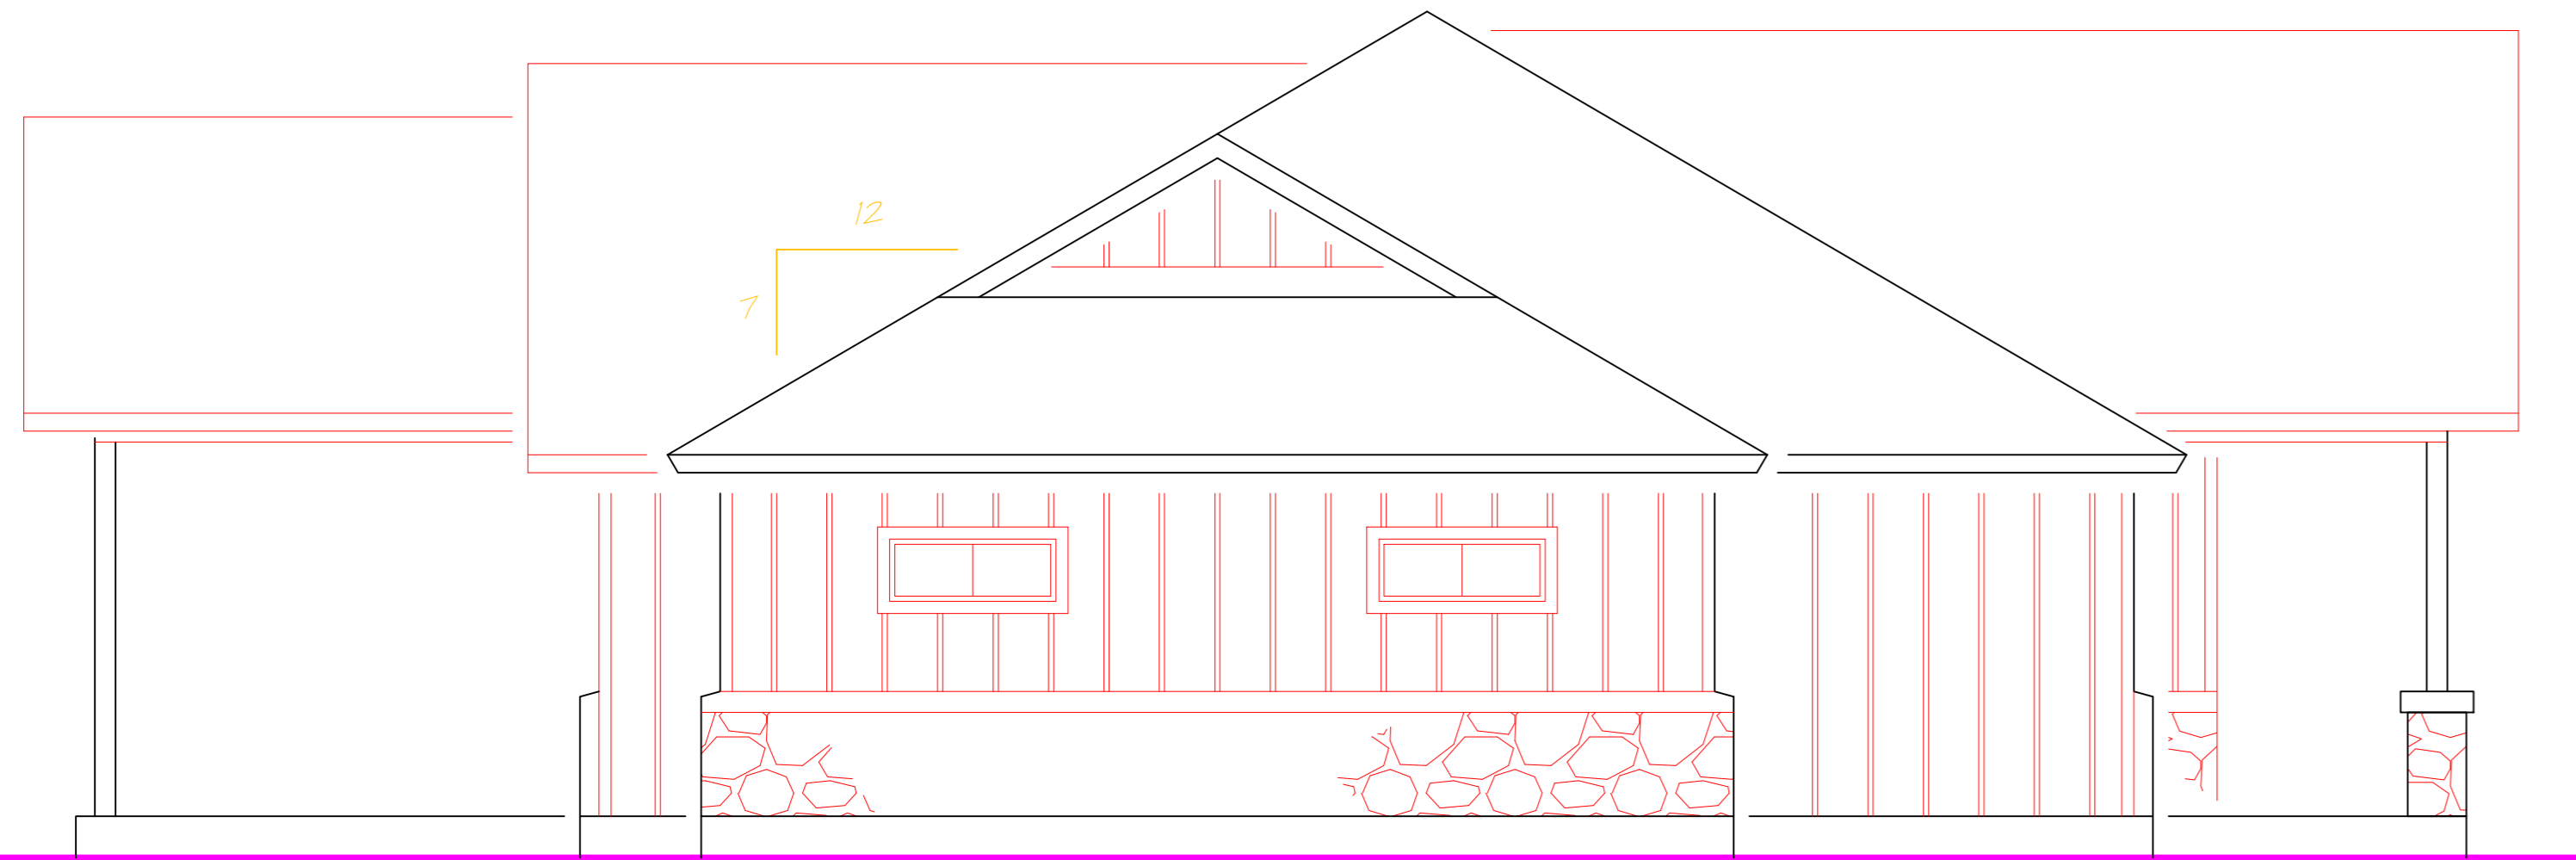

LEFT SIDE ELEVATION
1/4" = 1'-0"

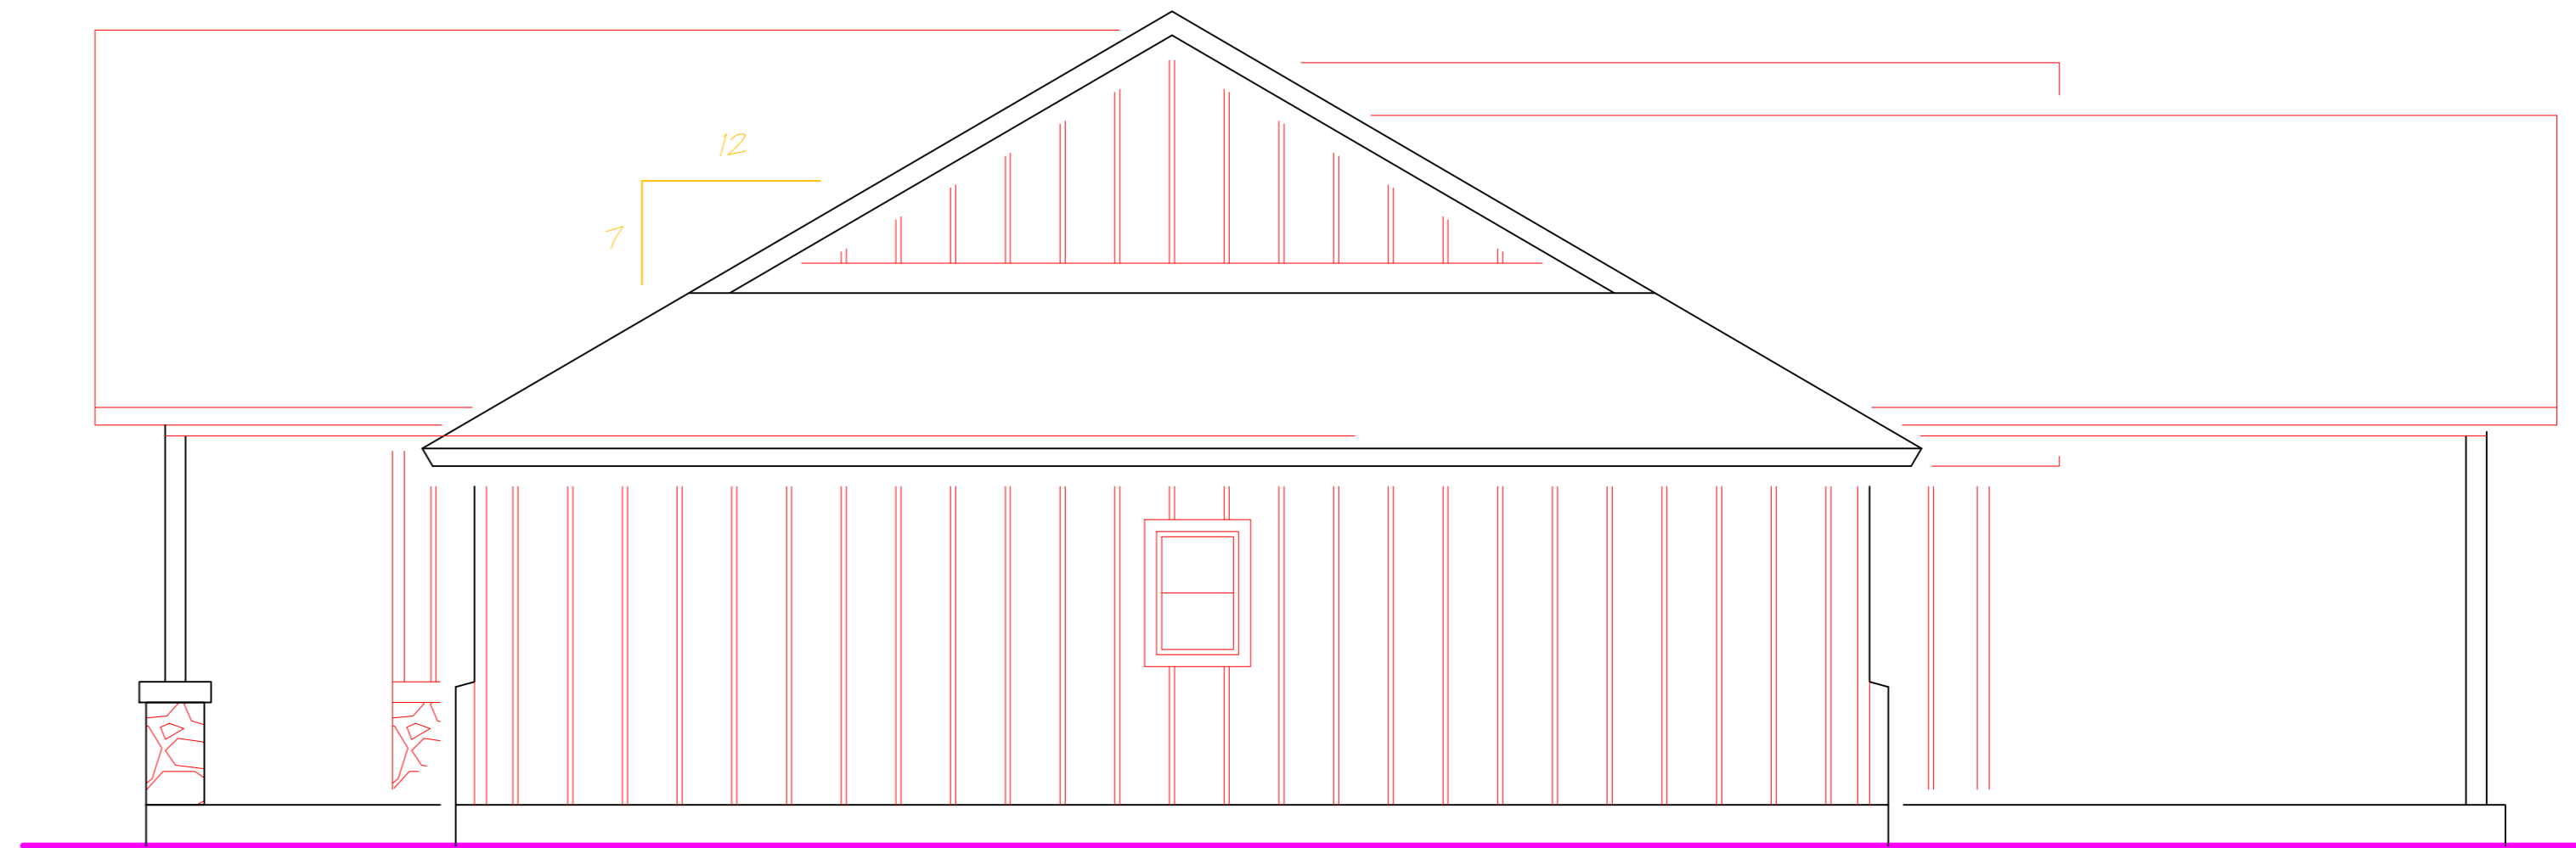

RIGHT SIDE ELEVATION
1/4" = 1'-0"

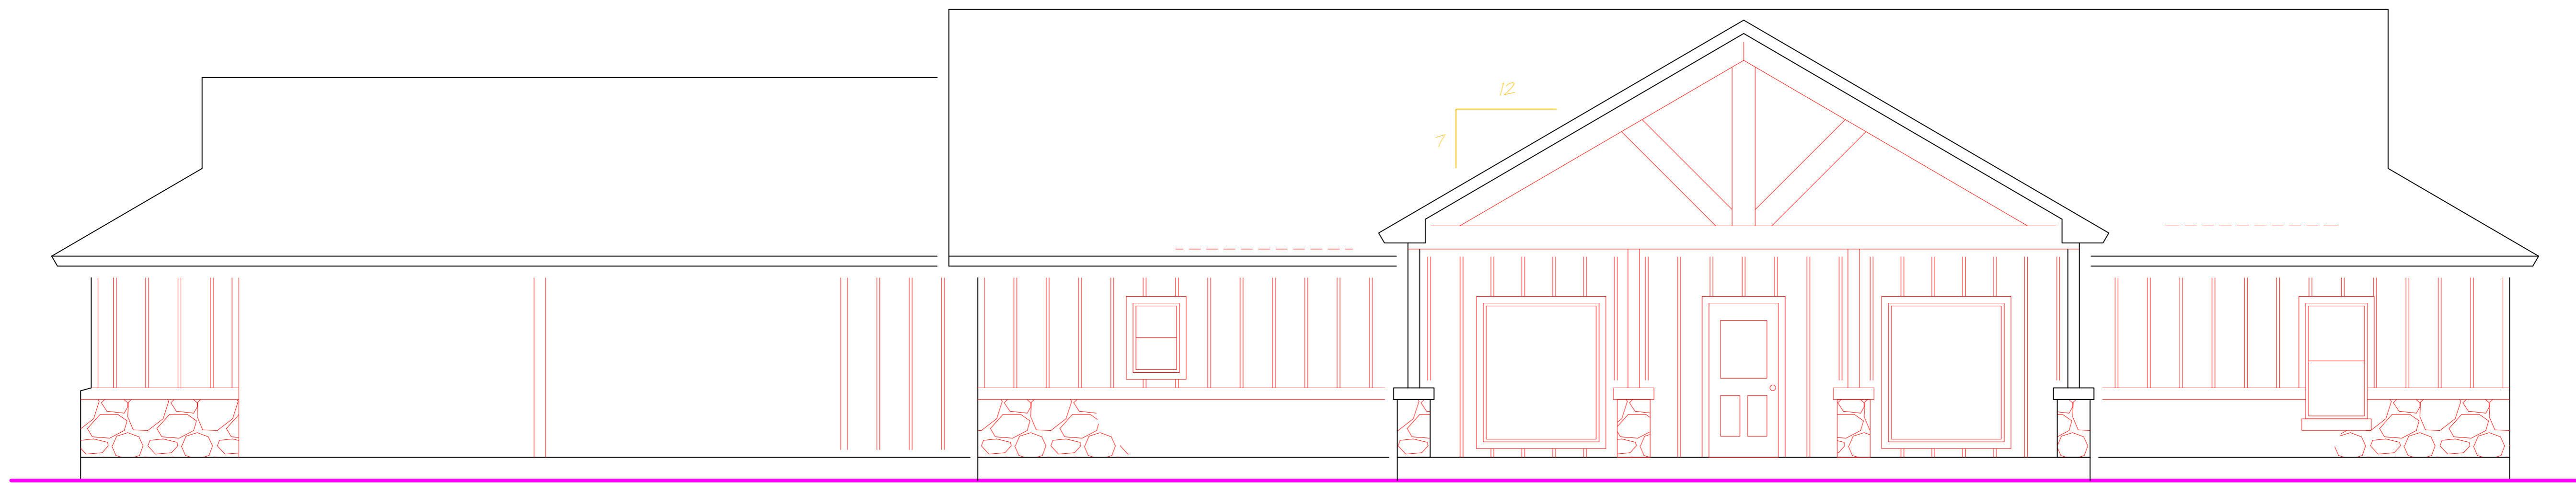

FRONT ELEVATION
1/4" = 1'-0"